


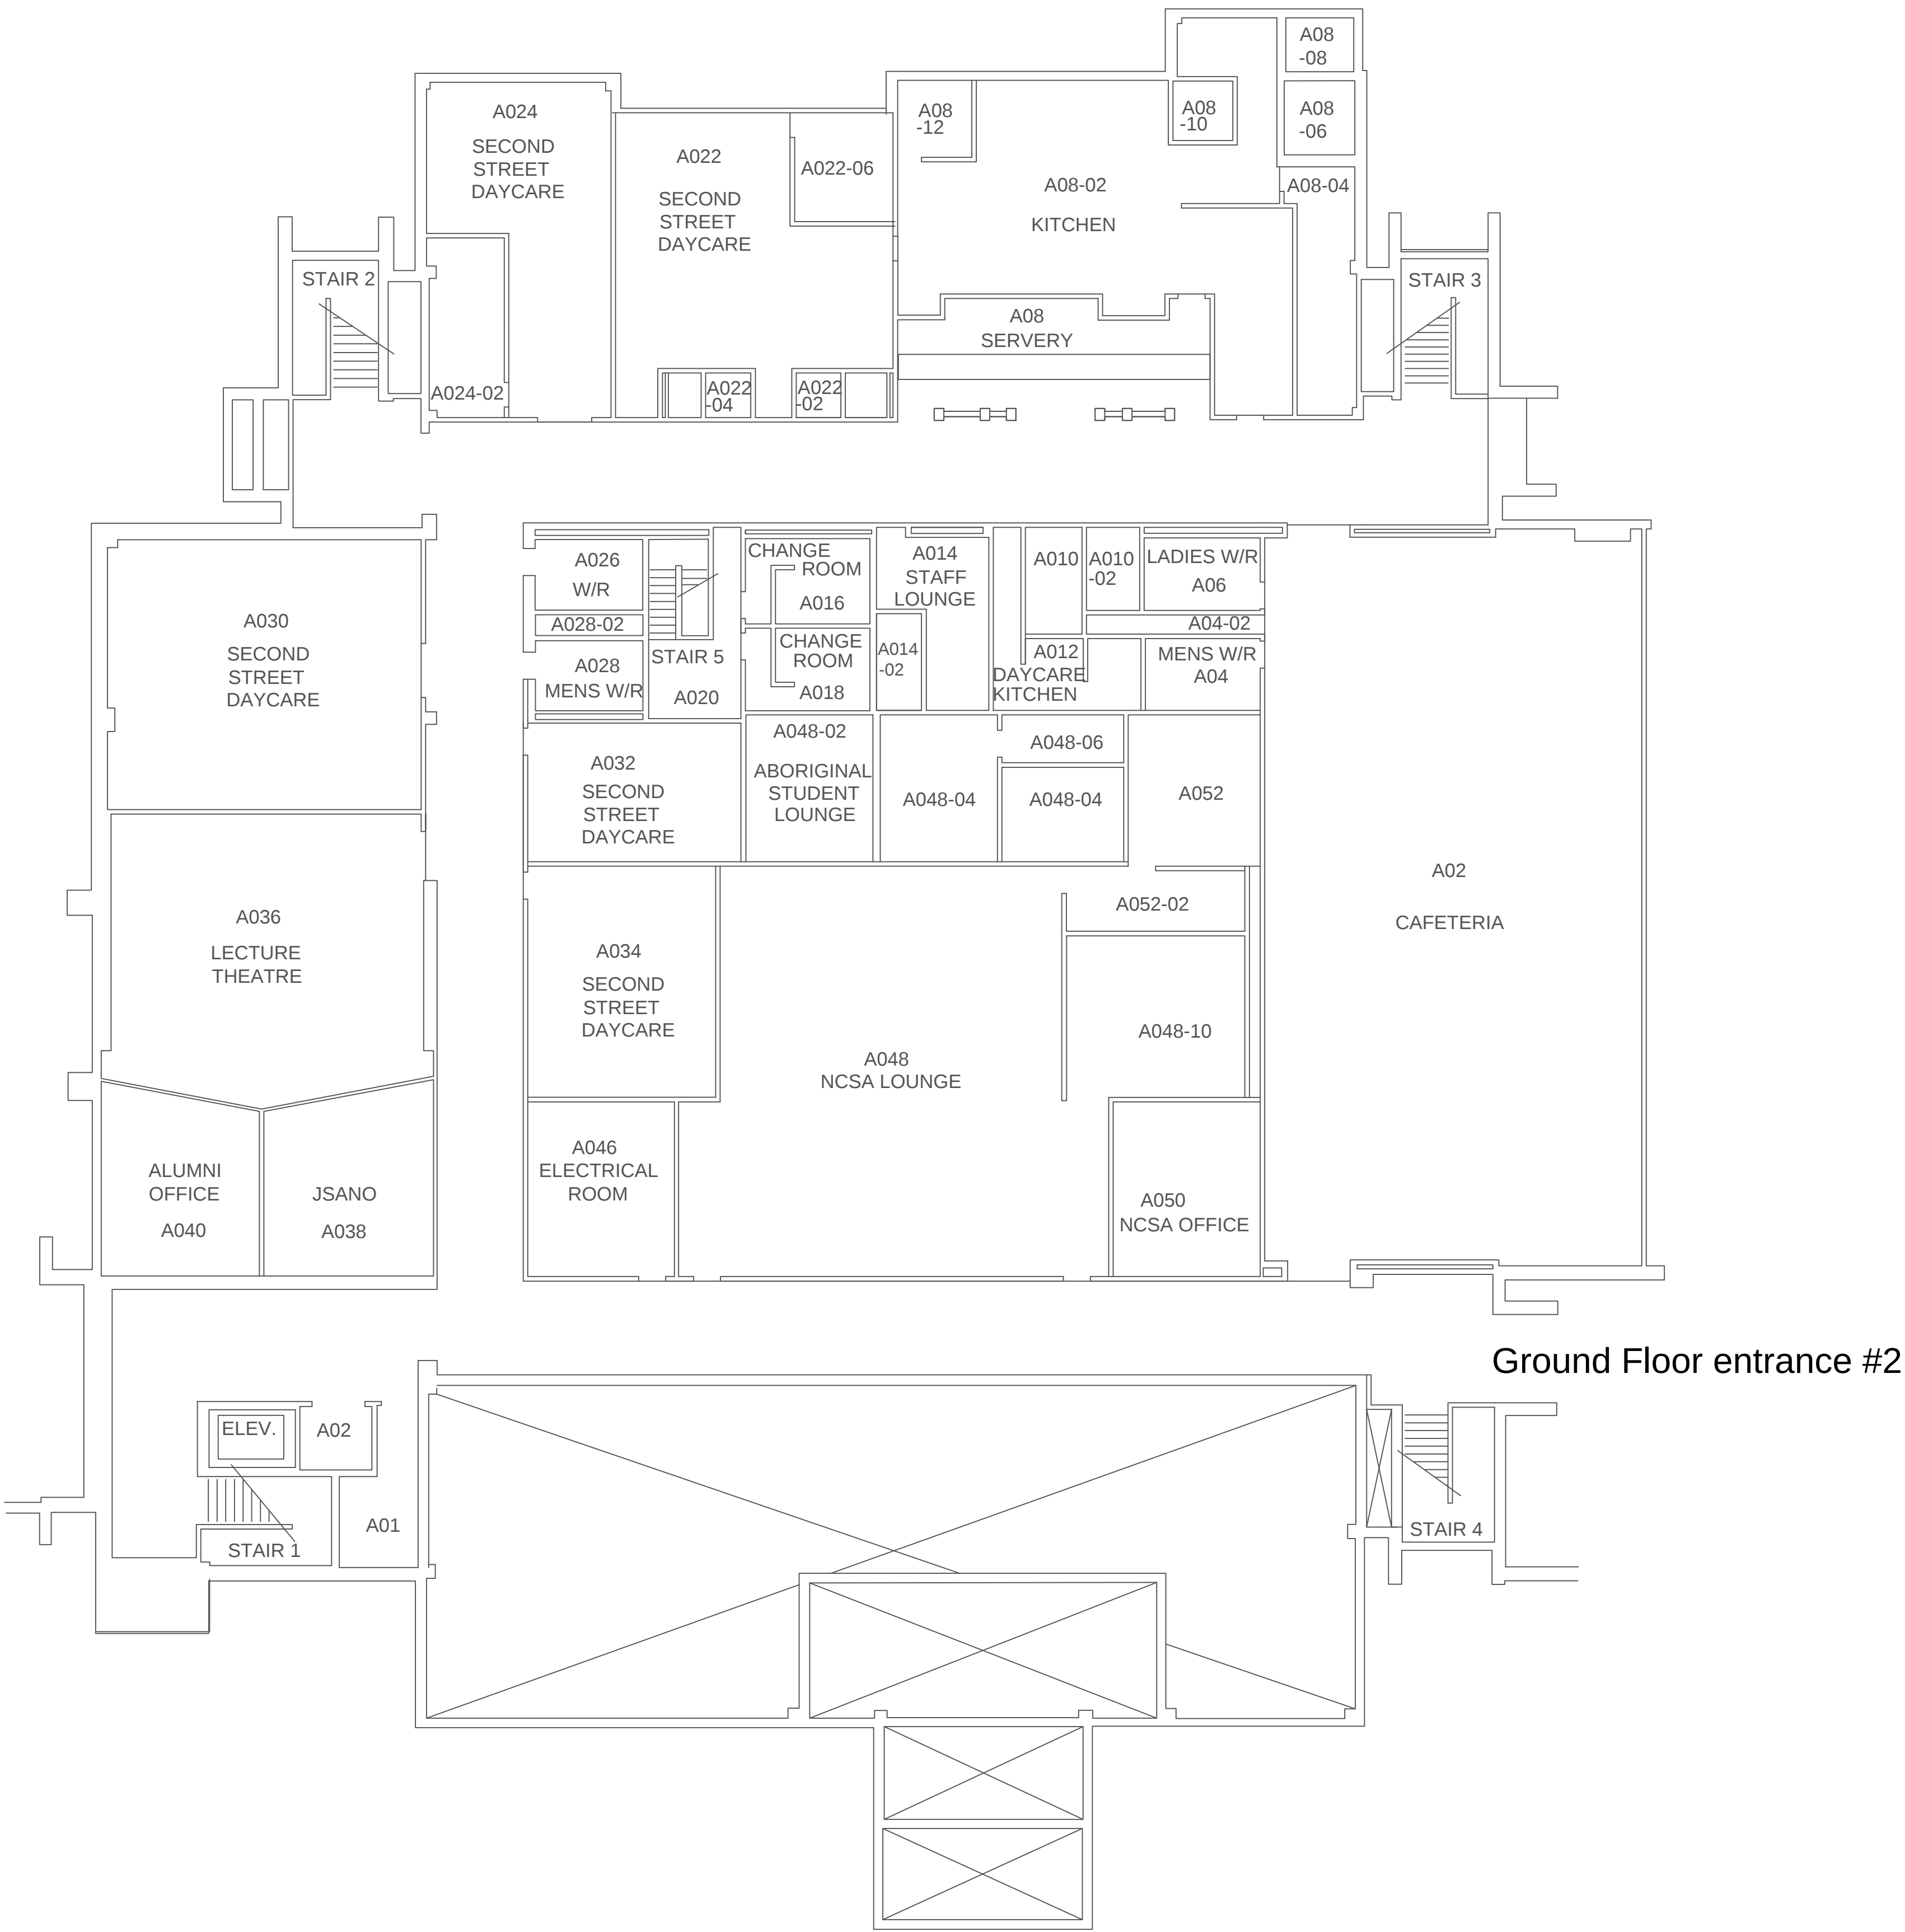

BASEMENT FLOOR

This drawing is an instrument of service and shall remain the property of the Architect. It shall not be used for additions or alterations to the project or any other project without the Architect's permission in writing.

The Contractor shall check and verify all existing conditions on site and shall also check and verify all dimensions on the drawings and report any inconsistencies to the Architect before proceeding with the work.

DRAWINGS NOT TO BE SCALED

REVISION NUMBER	REVISION DATE

Revisions

Seal



172 Algonquin Blvd. East Timmins, Ontario P4N 1A9
Tel: (705) 267 6438 Fax: (705) 264 8218
e-mail: timmins@pbkarchitectsinc.com

PBK ARCHITECTS

887 Notre Dame, Box 5 Sudbury, Ontario P3A 2T2
Tel: (705) 525 0820 Fax: (705) 525 0056
e-mail: sudbury@pbkarchitectsinc.com

Project Title

NORTHERN COLLEGE
SPACE INVENTORY
KIRKLAND LAKE CAMPUS

140 Government Rd E
Kirkland Lake ON P2N 3L8

Drawing Title

FLOOR PLAN
FOR SPACE INVENTORY
BASEMENT

Aug. 14 2012

MAN

122-12507

NTS

FSI-3